



NOTES:  
Dimensions to be checked on site before commencing work.  
Any discrepancies shall be reported to the architect immediately.  
Do not scale from these drawings except for planning purposes.  
Use figured dimensions only.  
Where applicable this drawing is to be read in conjunction with other consultants' drawings.  
All drawings to be read in conjunction with specification and other drawings including structural engineer and mechanical and electrical drawings / specification


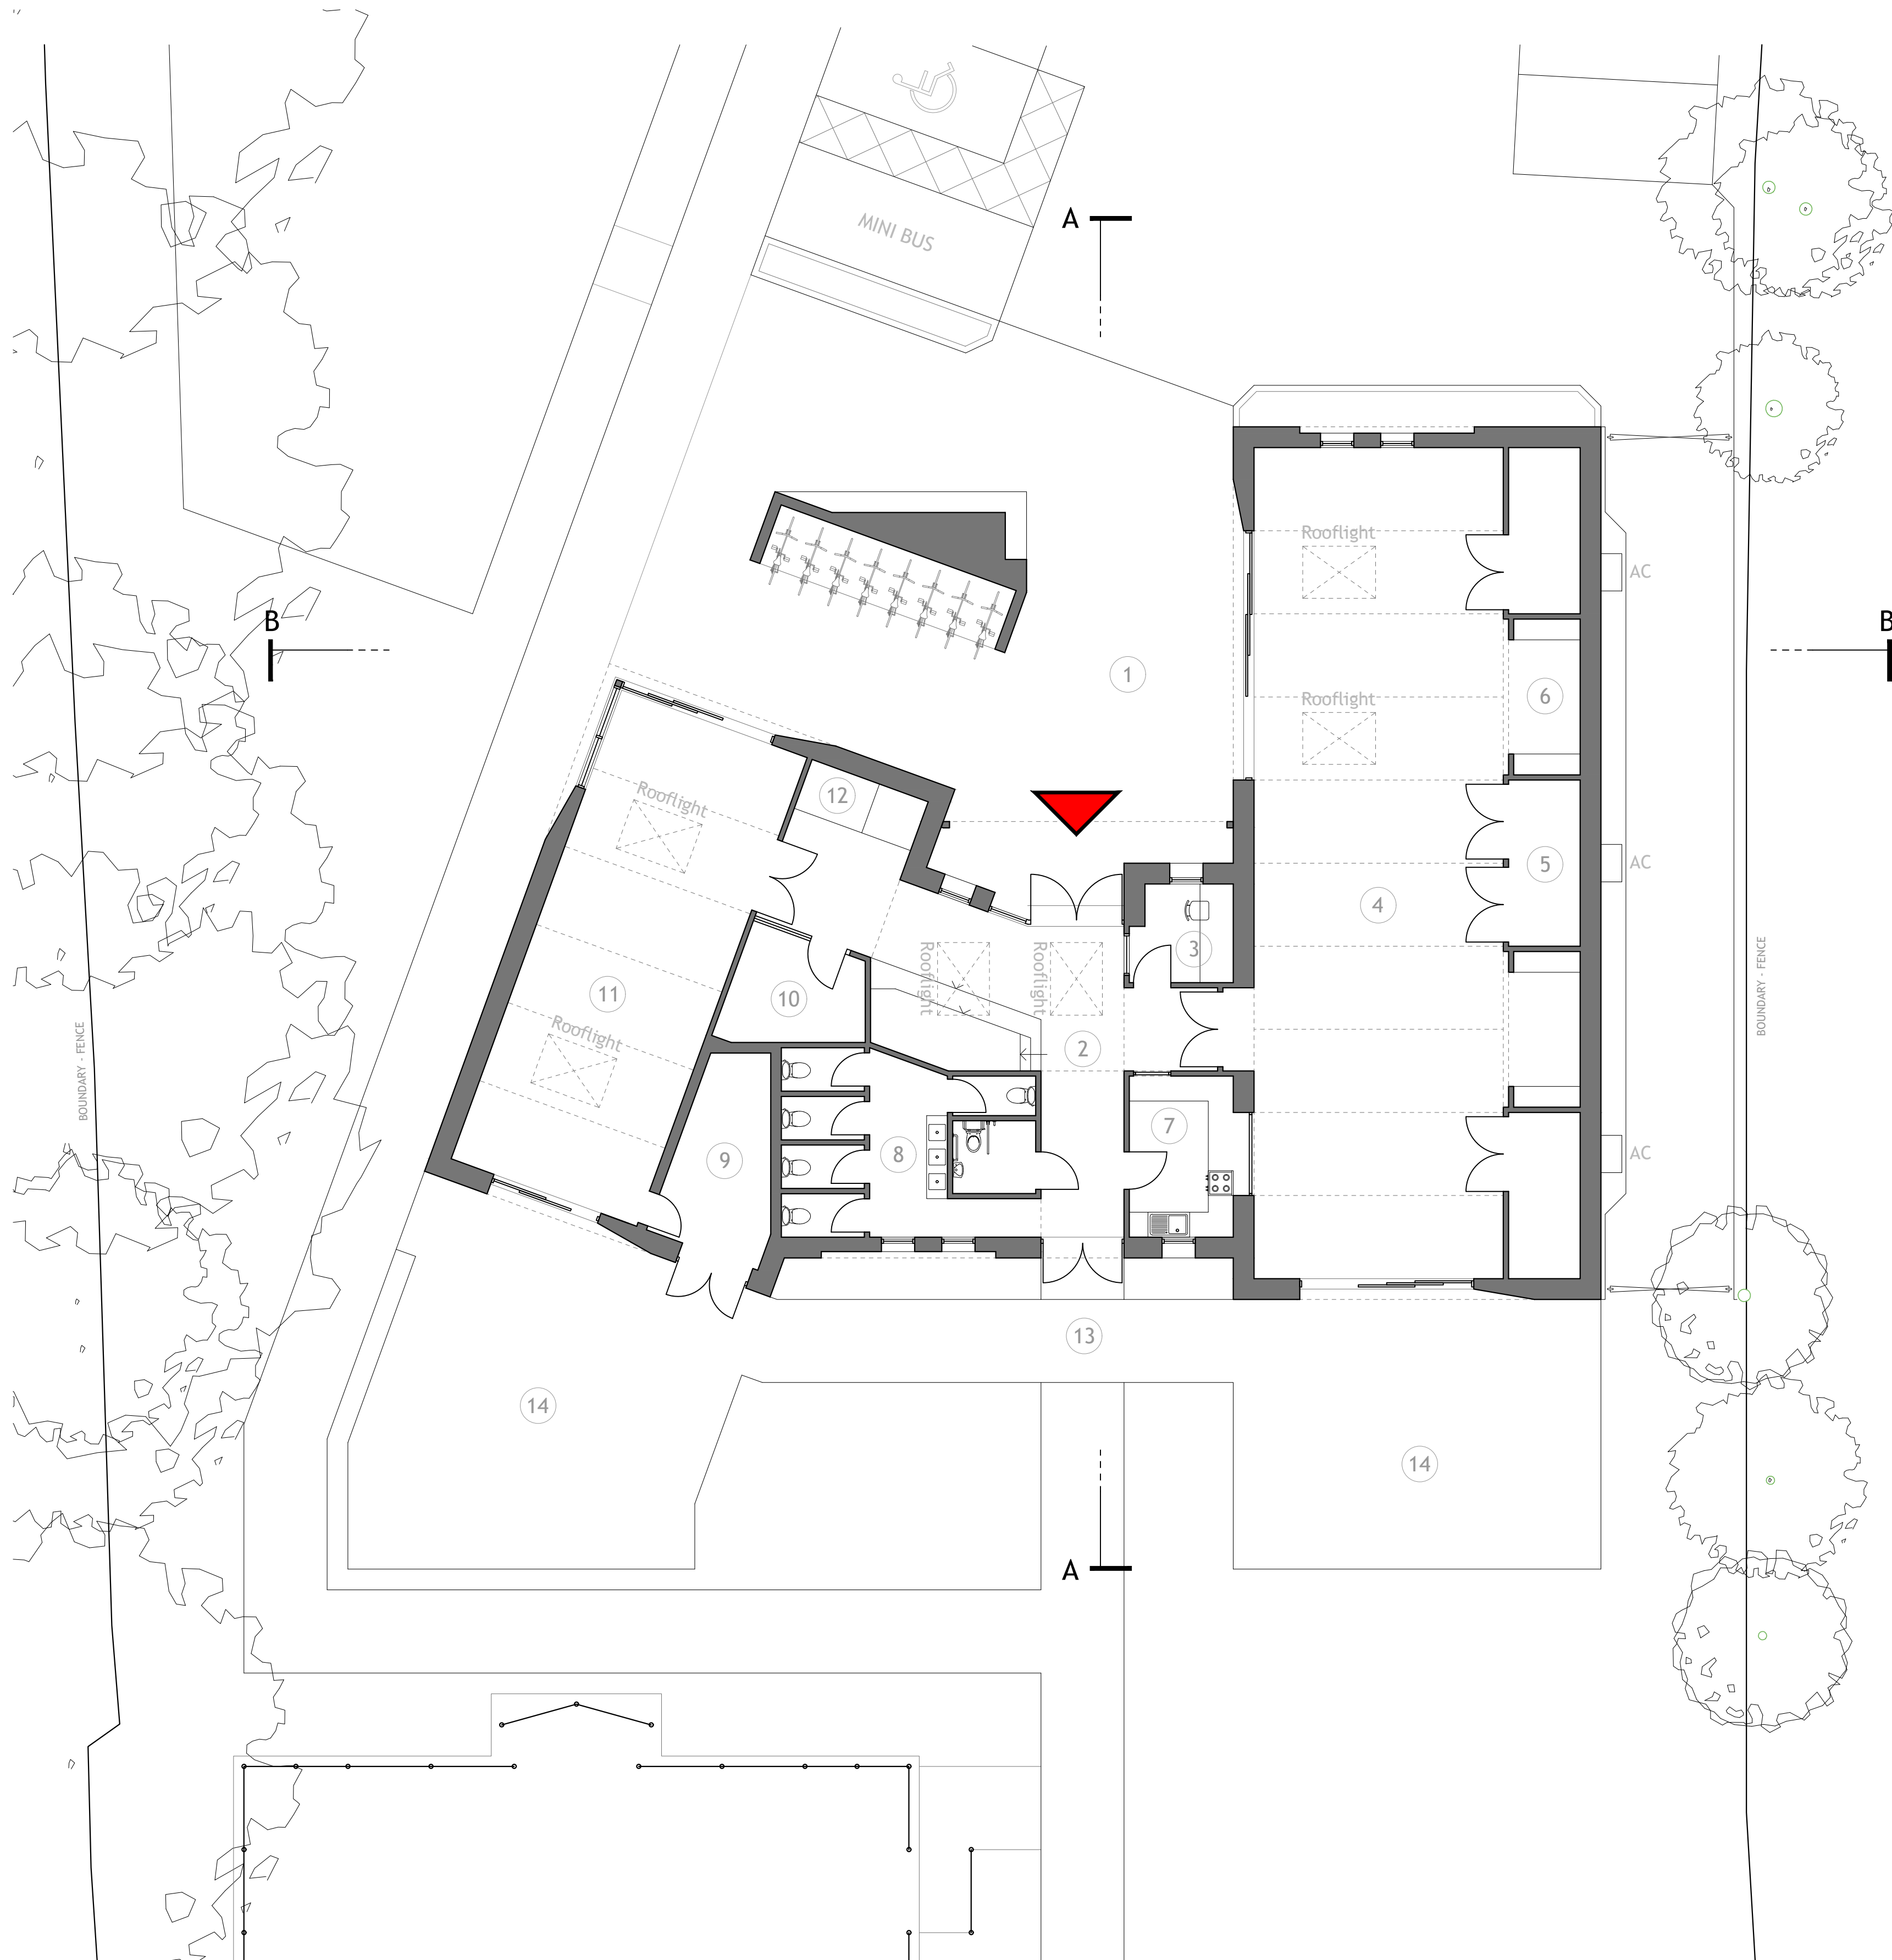


GROUND FLOOR  
1:100

ROOF PLAN  
1:100

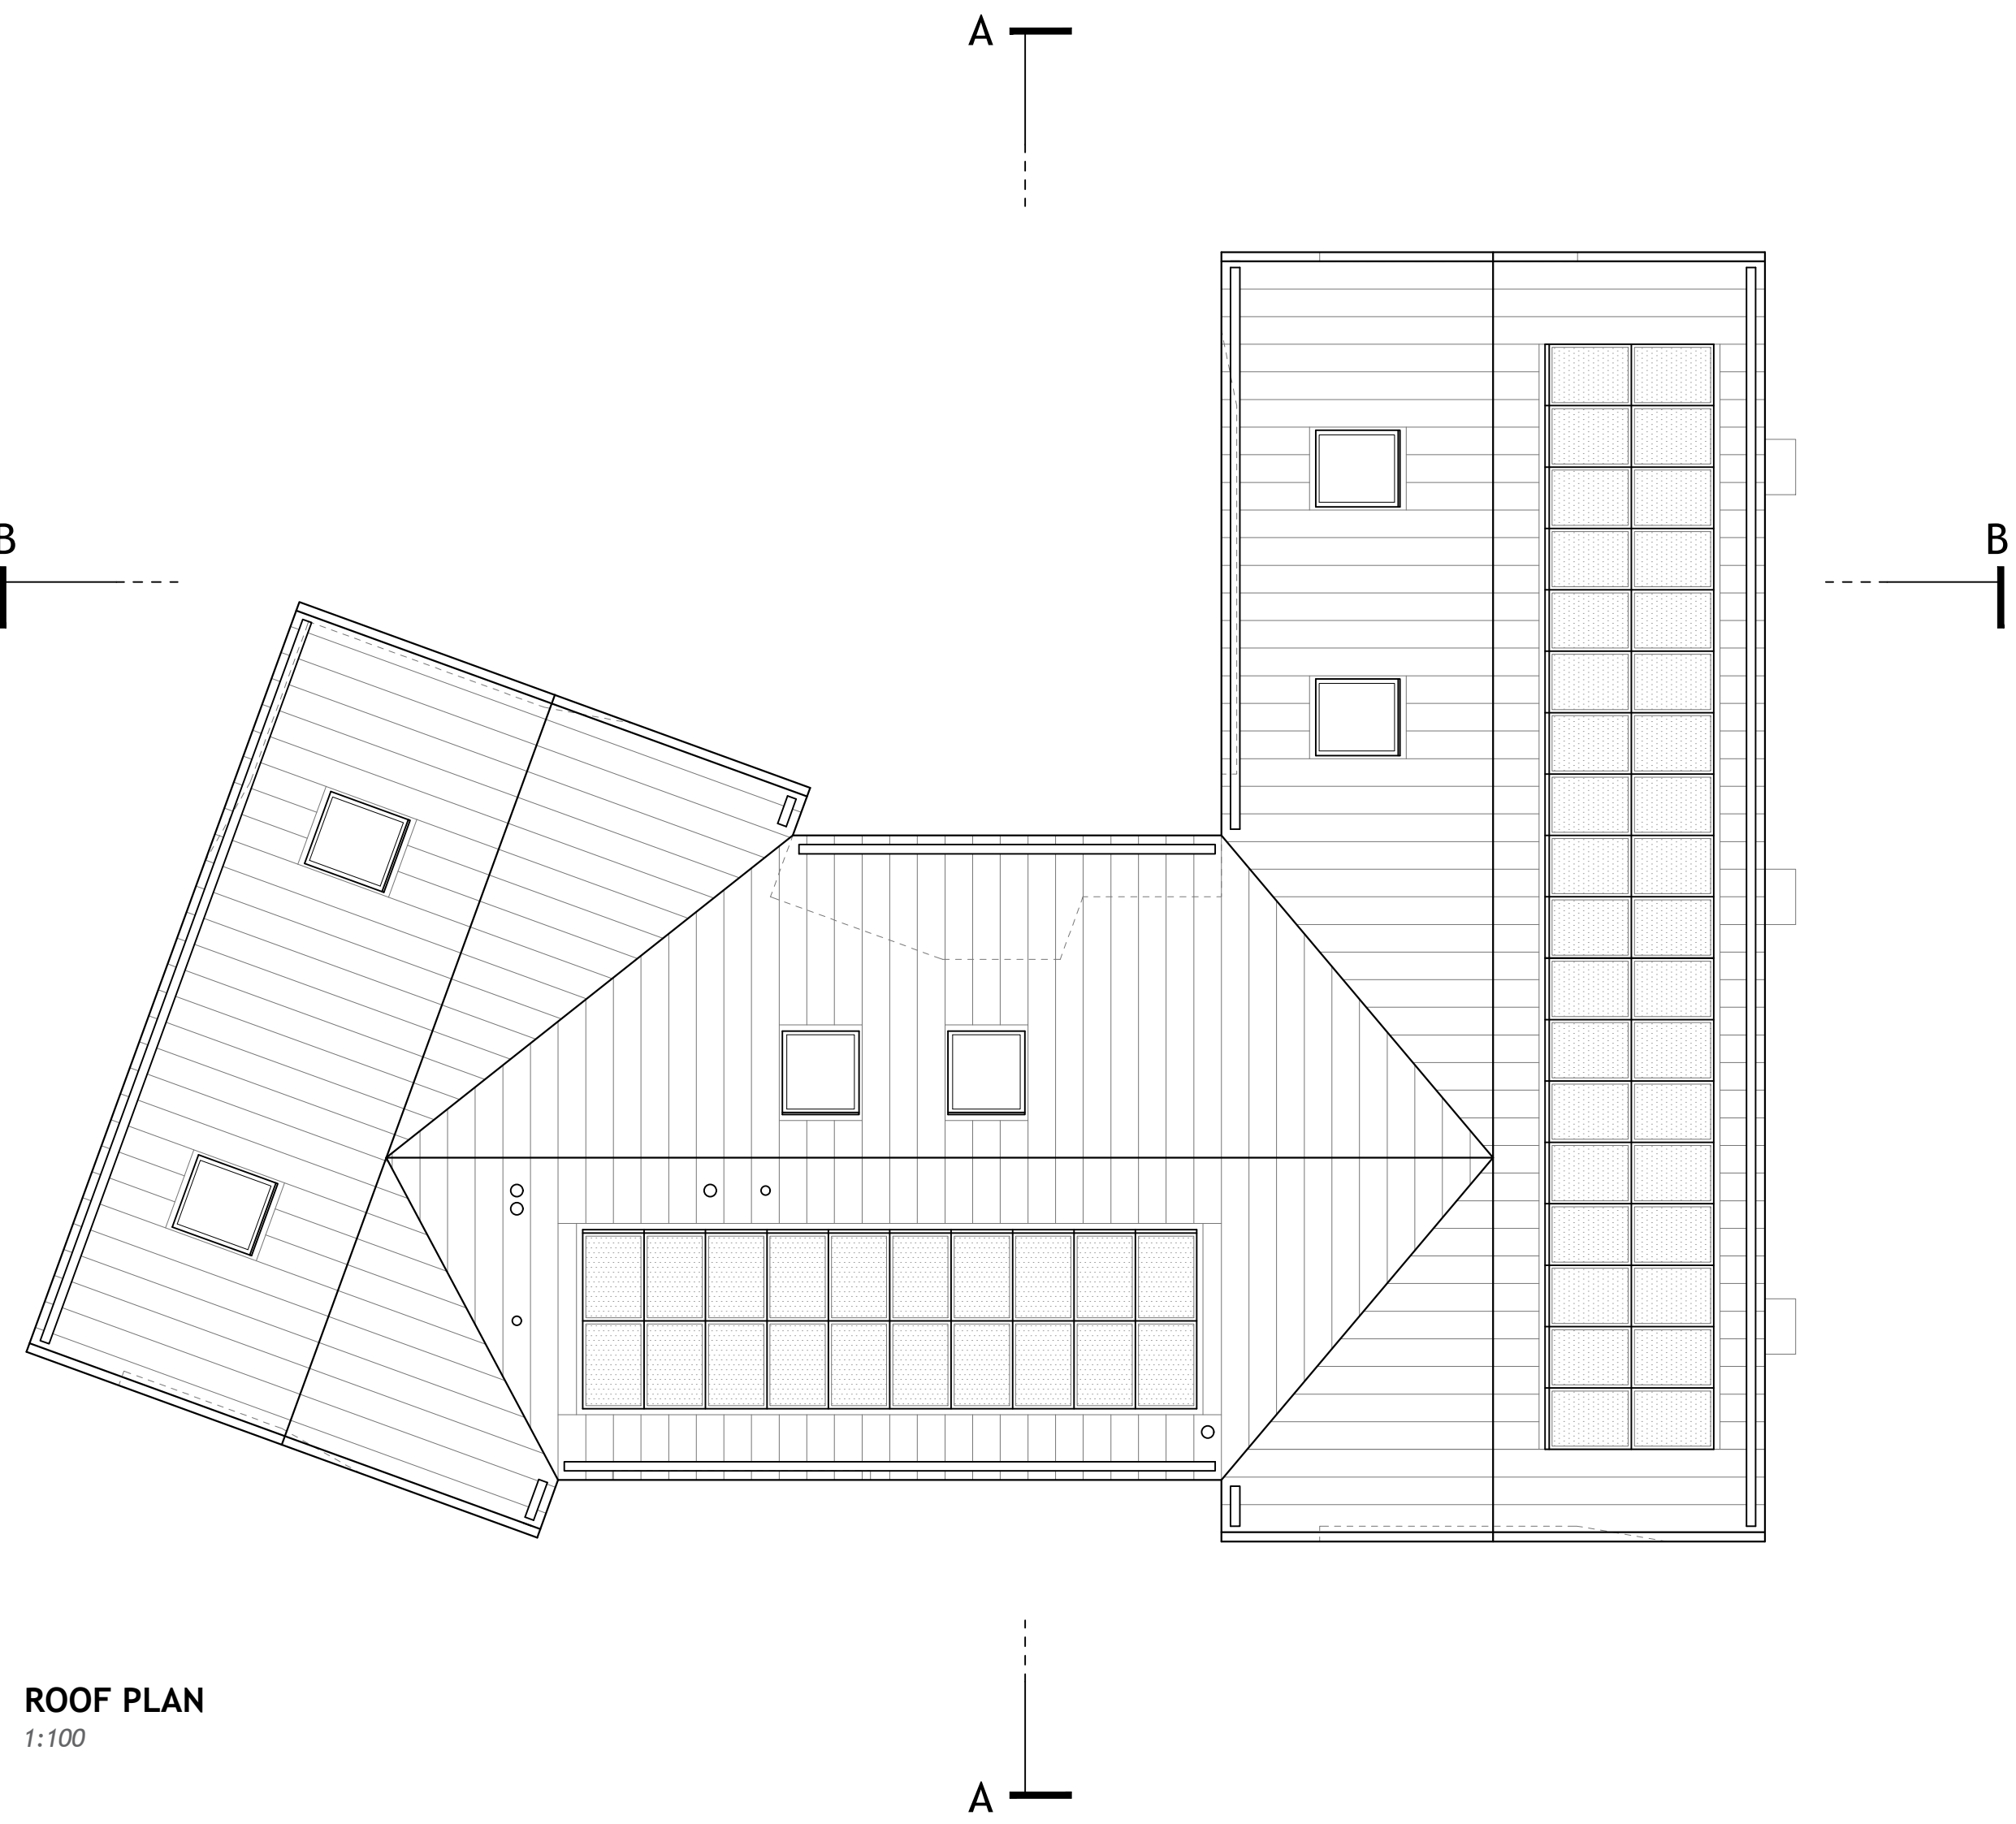

- 1 - ENTRANCE COURTYARD
- 2 - ENTRANCE LOBBY
- 3 - OFFICE
- 4 - MAIN HALL
- 5 - STORAGE
- 6 - BREAK-OUT SPACE
- 7 - KITCHEN
- 8 - TOILETS
- 9 - PLANT
- 10 - 1 to 1 MEETING ROOM
- 11 - MULTIPURPOSE ROOM
- 12 - COSHH
- 13 - ACCESS TO REAR
- 14 - FLEXIBLE OUTDOOR SPACE

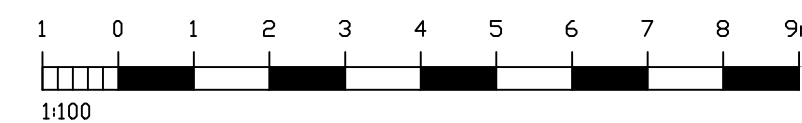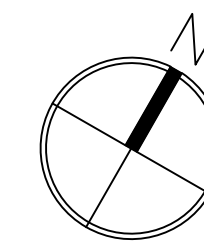

DRAWING  
PROPOSED FLOOR PLANS  
SCALE  
as noted @ A1  
DATE  
OCT 2021  
REVISION  
DRAWING NO  
20031-05

