

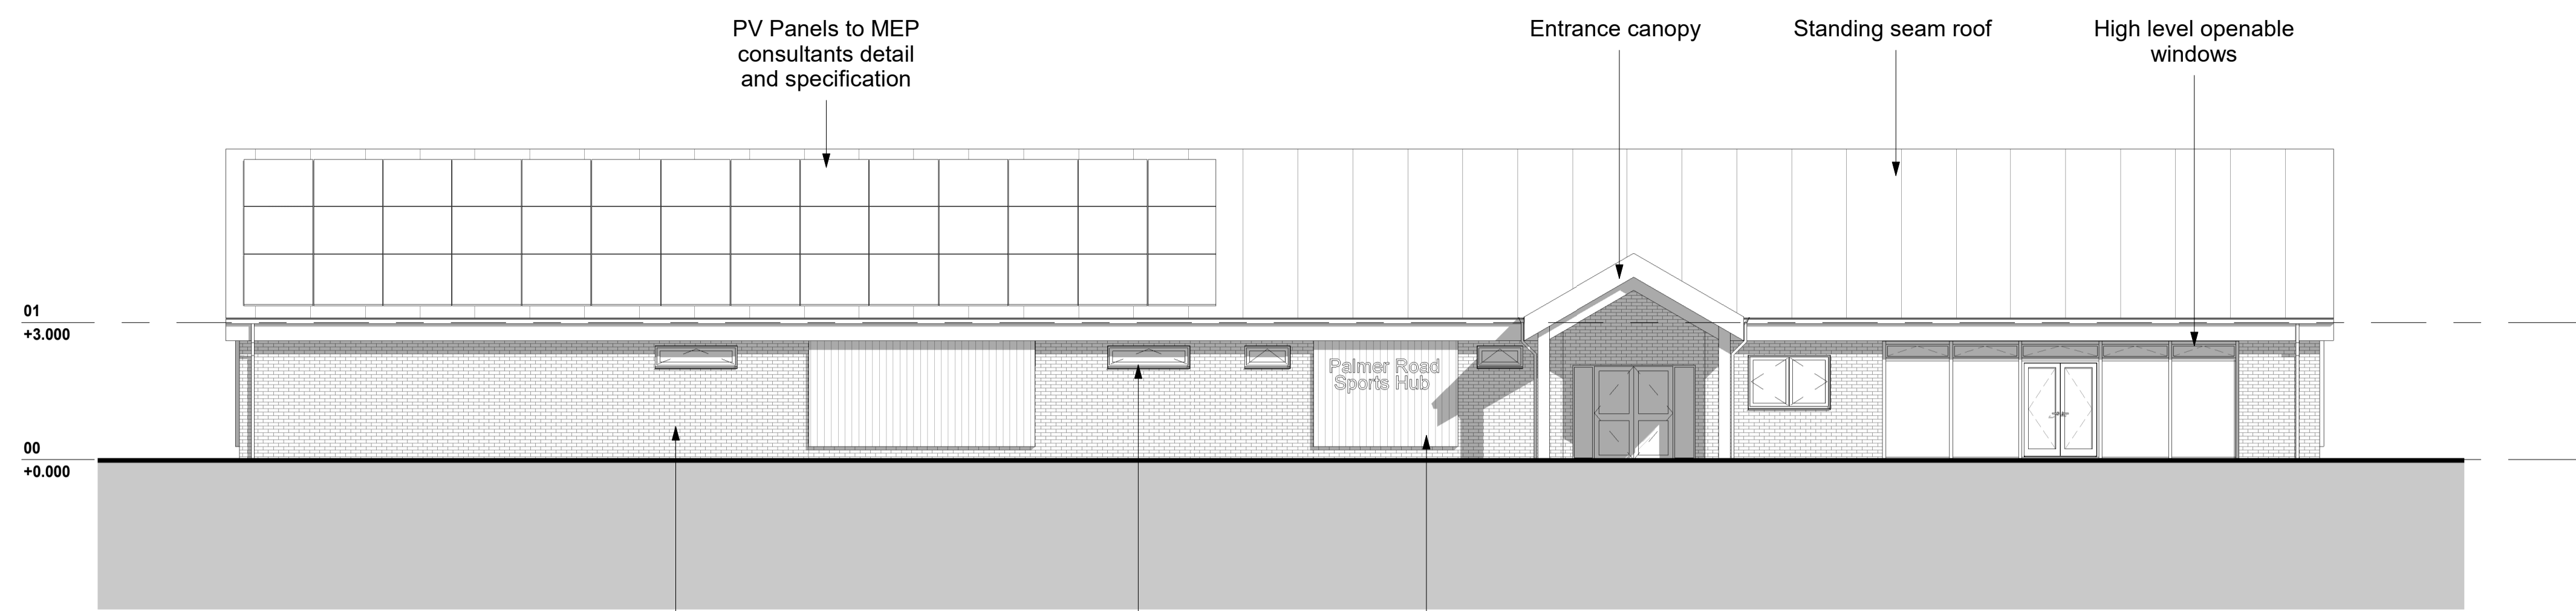


- No. Note
- All dimensions to be verified on site by GENERAL CONTRACTOR prior to any work, setting out or shop drawings being prepared.
 - Drawings not to be scaled. Work to figured dimensions only.
 - © copyright SAUNDERS BOSTON LIMITED. All rights reserved. This drawing remains the property of SAUNDERS BOSTON LIMITED at all times and may not be reproduced or copied in whole or in part without their prior written consent.
 - This drawing and related specifications are for use only in the stated location.
 - This drawing is to be read in conjunction with all other Consultants drawings and specifications.
 - Drainage has not been surveyed and any/all pipe locations and below ground drainage runs are indicative.
 - It is assumed that all works will be carried out by a competent contractor who will be working, where appropriate, to an approved method statement.

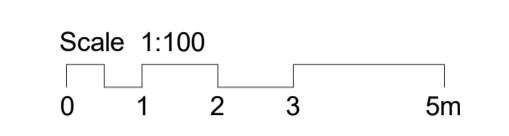


East Elevation
1 : 100


Brick finish
High level obscured windows
Timber effect composite cladding

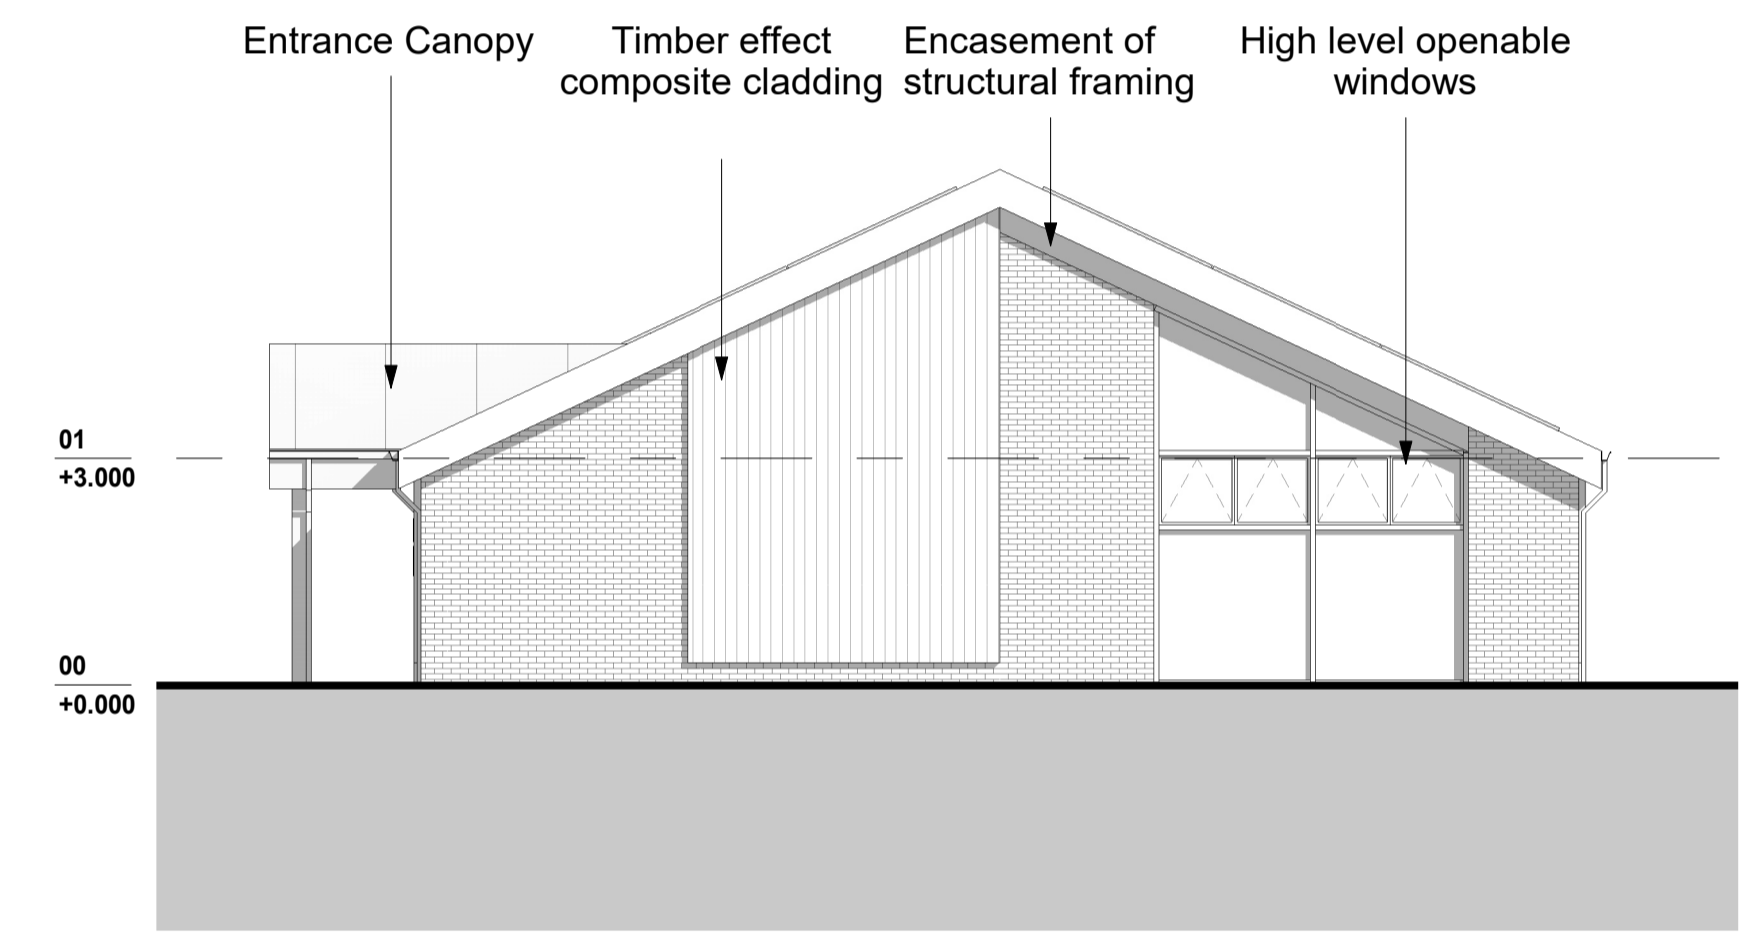

North Elevation
1 : 100

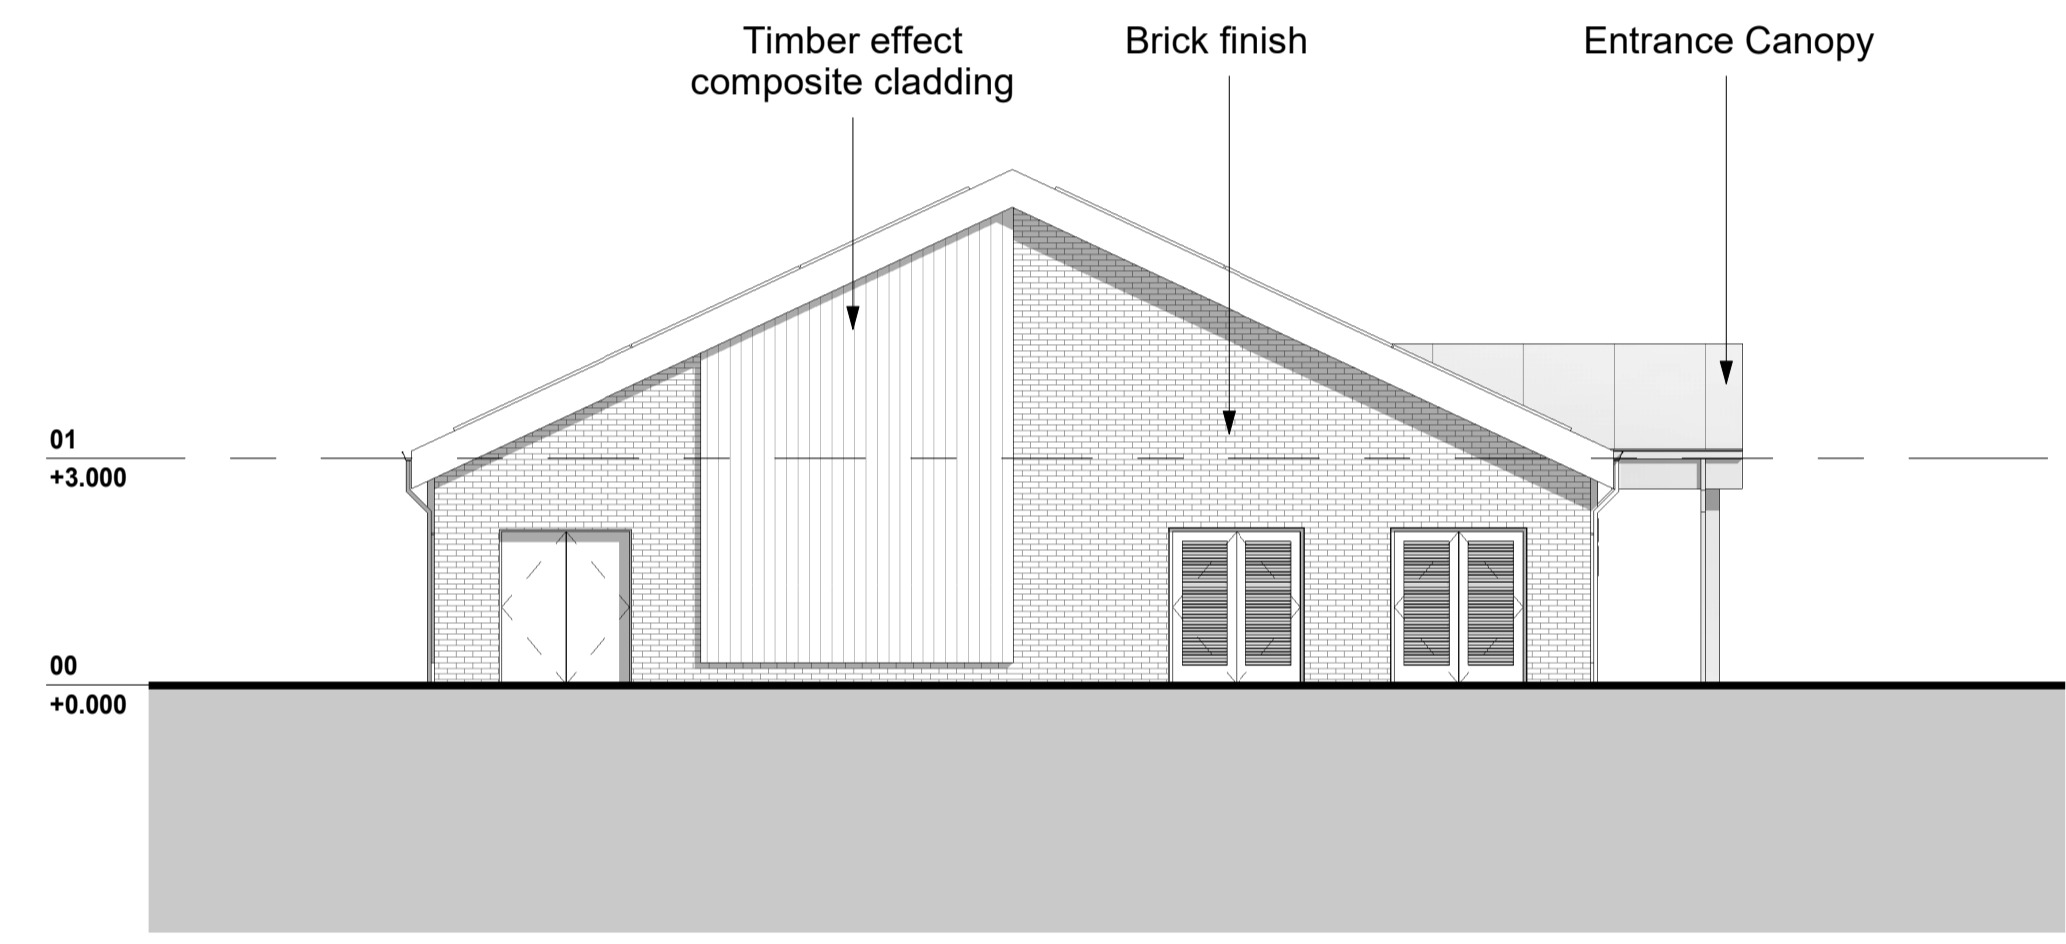

South Elevation
1 : 100

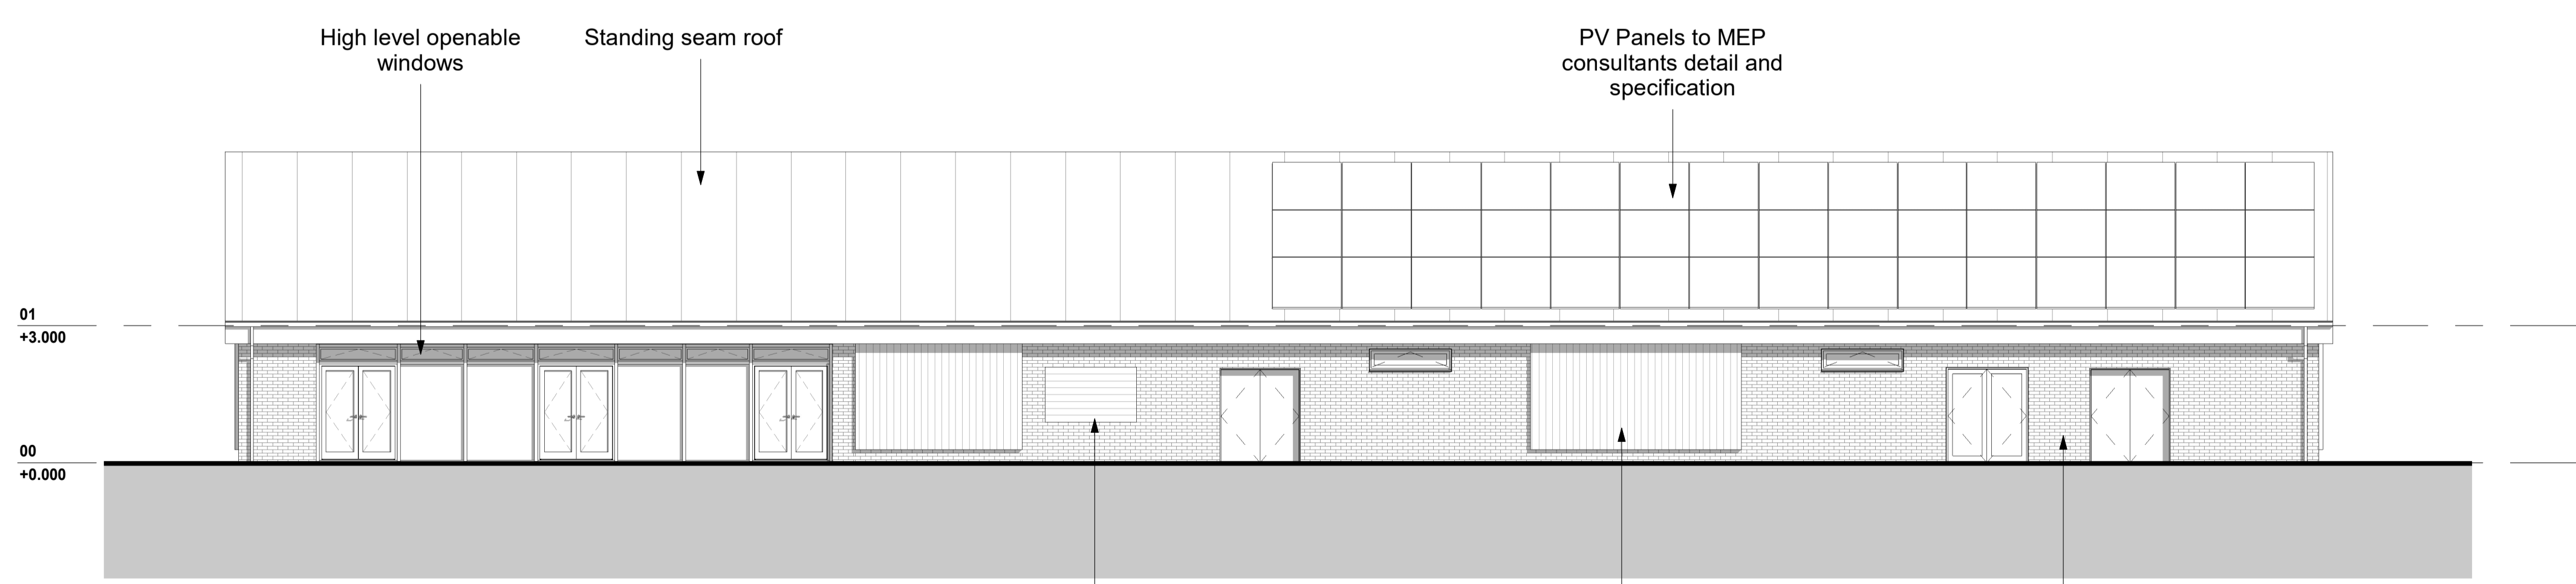

West Elevation
1 : 100

Serving hatch
Timber effect composite cladding
Brick finish

No.	Revision	Date	MC	MP
P06	Electrical cupboard door updated following MEP consultants request and flexible space glazed screen updated following client confirmation	07.10.24	MC	MP
P05	Updates to fenestration following client confirmation	01.10.24	MC	MP
P04	Updates following comments from PM	12/07/24	MC	MP
P03	Stage 2 Issue	05/07/24	MC	MP
P02	Updates from DTM meeting feedback	13/06/24	MC	MP
P01	Stage 2 draft issue	04/06/24	MC	MP
No.	Revision	Date	MC	Auth

Saunders Boston Architects

Eastern Gate House, 119 Newmarket Road, Cambridge CB5 8HA
T: 01223 357133
office@saundersboston.co.uk

The Generator, The Gallery, King's Wharf The Quay, Exeter EX2 4AN
T: 01392 346827
www.saundersboston.co.uk

STAGE 3

SBA Project Code	Drawn	MC	Date	22/04/2024
2072	Checked	MP		

Client
Arun District Council

Job
Palmer Road Sports Hun

Drawing
Elevations

Scale 1 : 100 @A1	Revision P06
project originator zone level type role number 2072-SBA-XX-XX-DR-A-2000	