




NOTES
 WRITTEN DIMENSIONS TO BE TAKEN IN PREFERENCE TO SCALE, AND ARE TO BE CHECKED ON SITE PRIOR TO COMMENCING WORK. THIS DRAWING IS TO BE READ IN CONJUNCTION WITH ALL OTHER DOCUMENTS RELATING TO THIS PROJECT. ANY DISCREPANCIES ARE TO BE REFERRED IMMEDIATELY TO THE PROJECT DESIGNER.
 THIS DRAWING IS COPYRIGHT, AND SHOULD NOT BE USED OR REPRODUCED WITHOUT PERMISSION. IT IS THE CONTRACTOR'S RESPONSIBILITY TO ENSURE COMPLIANCE WITH THE BUILDING REGULATIONS.

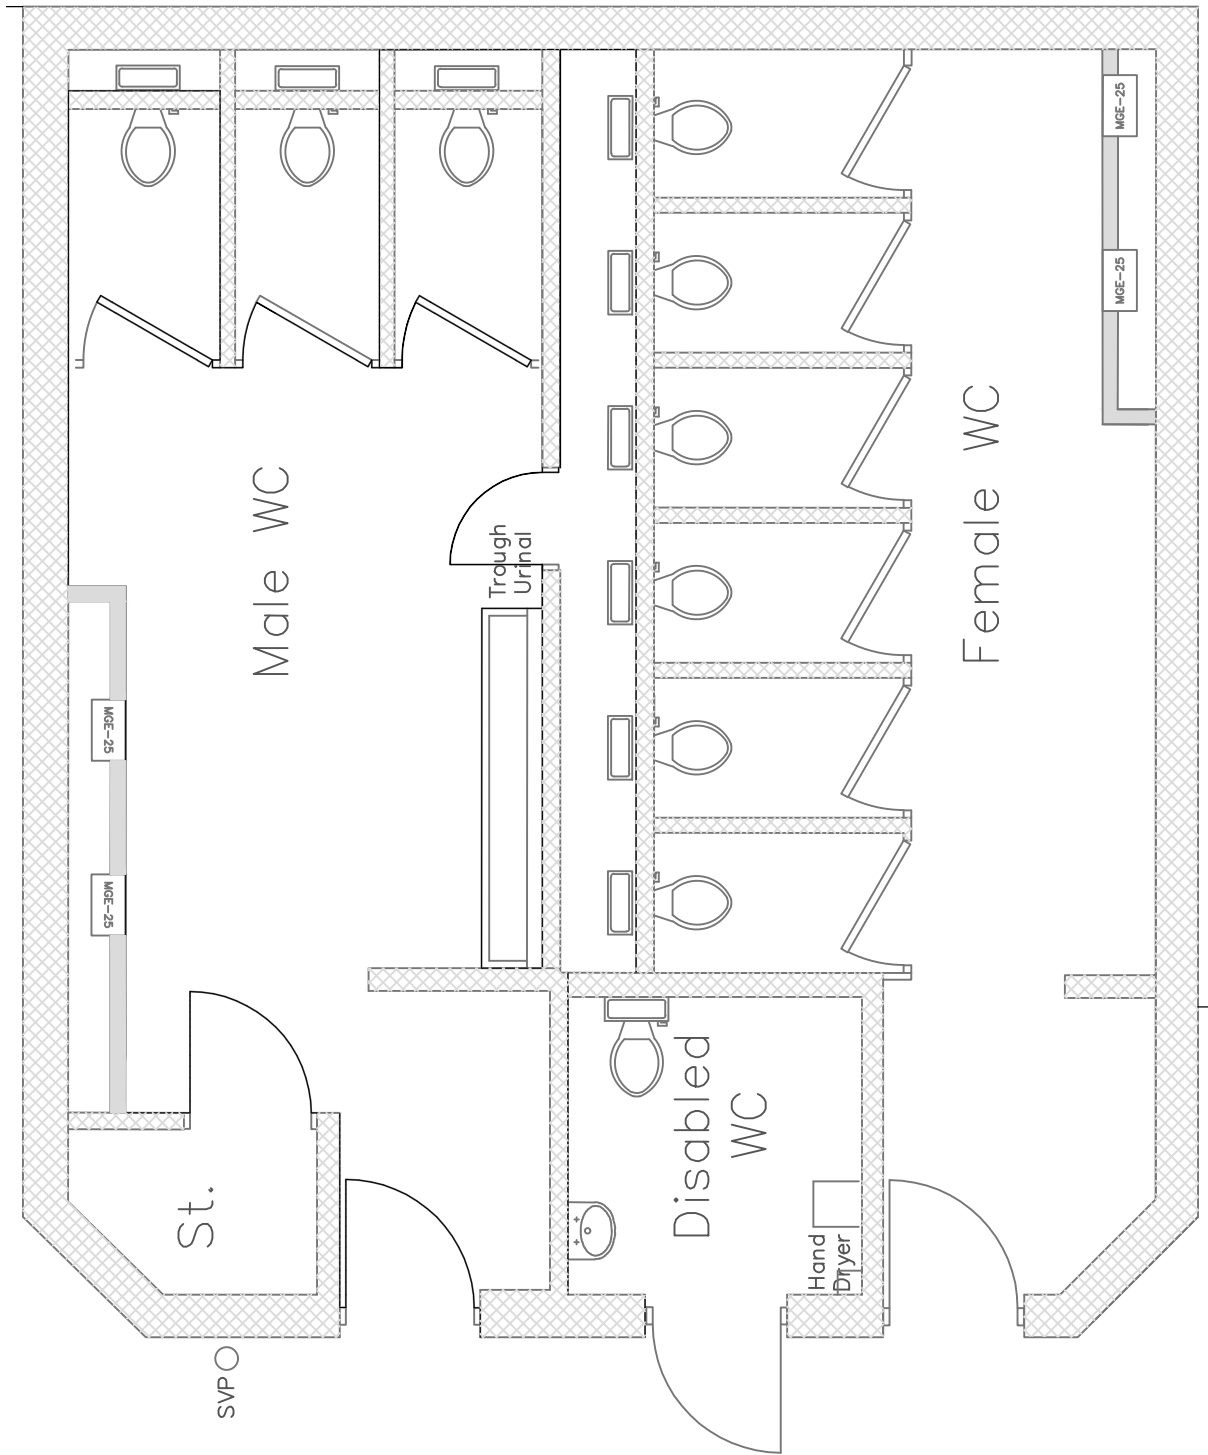

EXISTING FLOOR PLAN

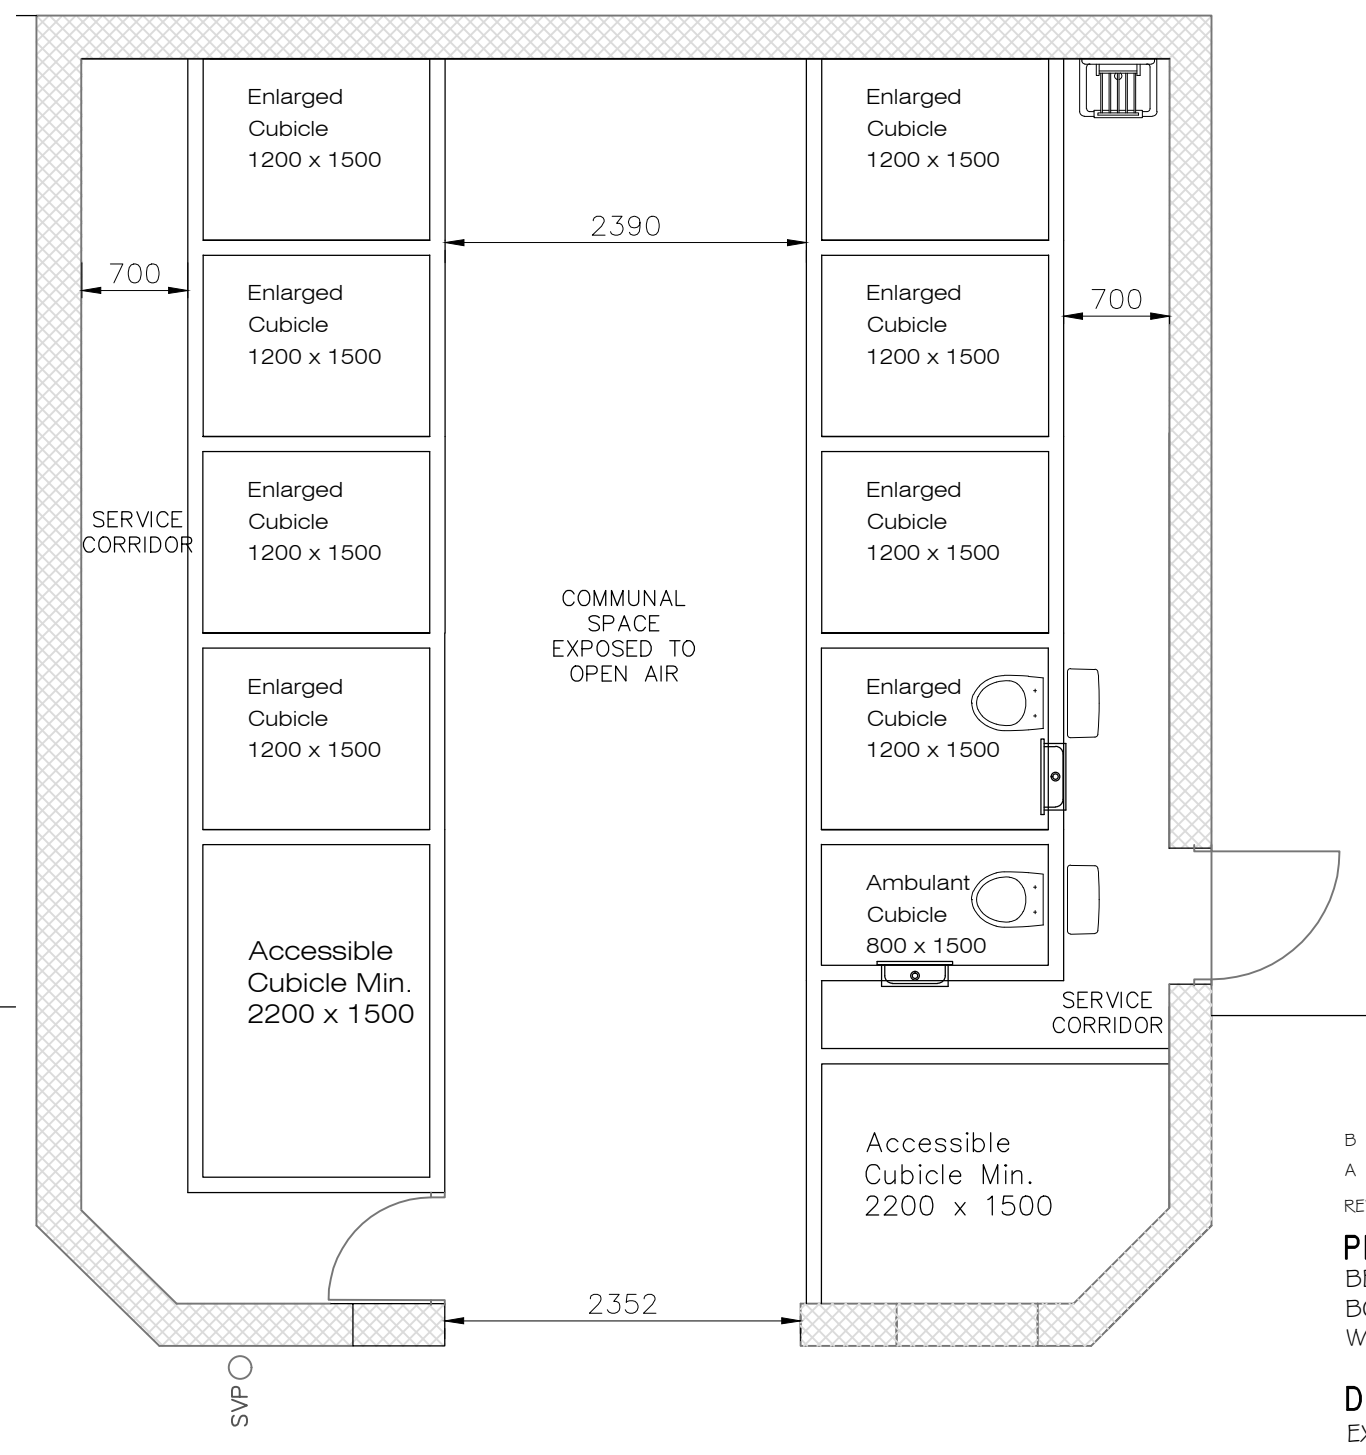

PROPOSED FLOOR PLAN

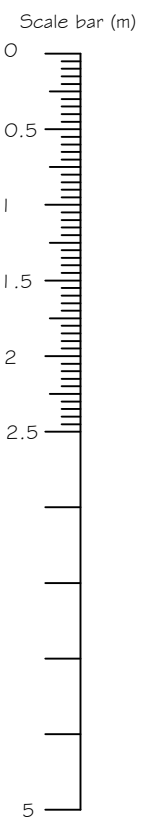

B	Additional accessible WC added	04.03.21
A	Extg corrected and proposed altered	10.12.20
REV	DESCRIPTION	DATE

PROJECT
 BEDFORD STREET
 BOGNOR REGIS
 WEST SUSSEX

DRAWING TITLE
 EXISTING & PROPOSED FLOOR PLANS

CLIENT
 ARUN DISTRICT COUNCIL

SCALE 1:50 @A3
DRAWN BY KMS
DATE OCT '20

DWG NO 1008/01
REV. B

Unit 3b Woodhorn Business Centre
 Woodhorn Lane
 Oving Chichester
 West Sussex PO20 2BX
 Tel 01243 774764
 www.sloaneandbrown.co.uk

