

- NOTES:
1. DO NOT SCALE FROM THIS DRAWING
 2. THESE DRAWINGS ARE FOR PLANNING PURPOSES ONLY
 3. ALL DRAWINGS SHOULD BE CHECKED BY A CONTRACTOR OR RIBA QUALIFIED ARCHITECT BEFORE CONSTRUCTION BEGINS

KEY PLAN



LICENSABLE AREA




FIRE CALL POINT




FIRE EXTINGUISHER

AA POSSEUR HEIGHT TABLE

BB DINING HEIGHT TABLE

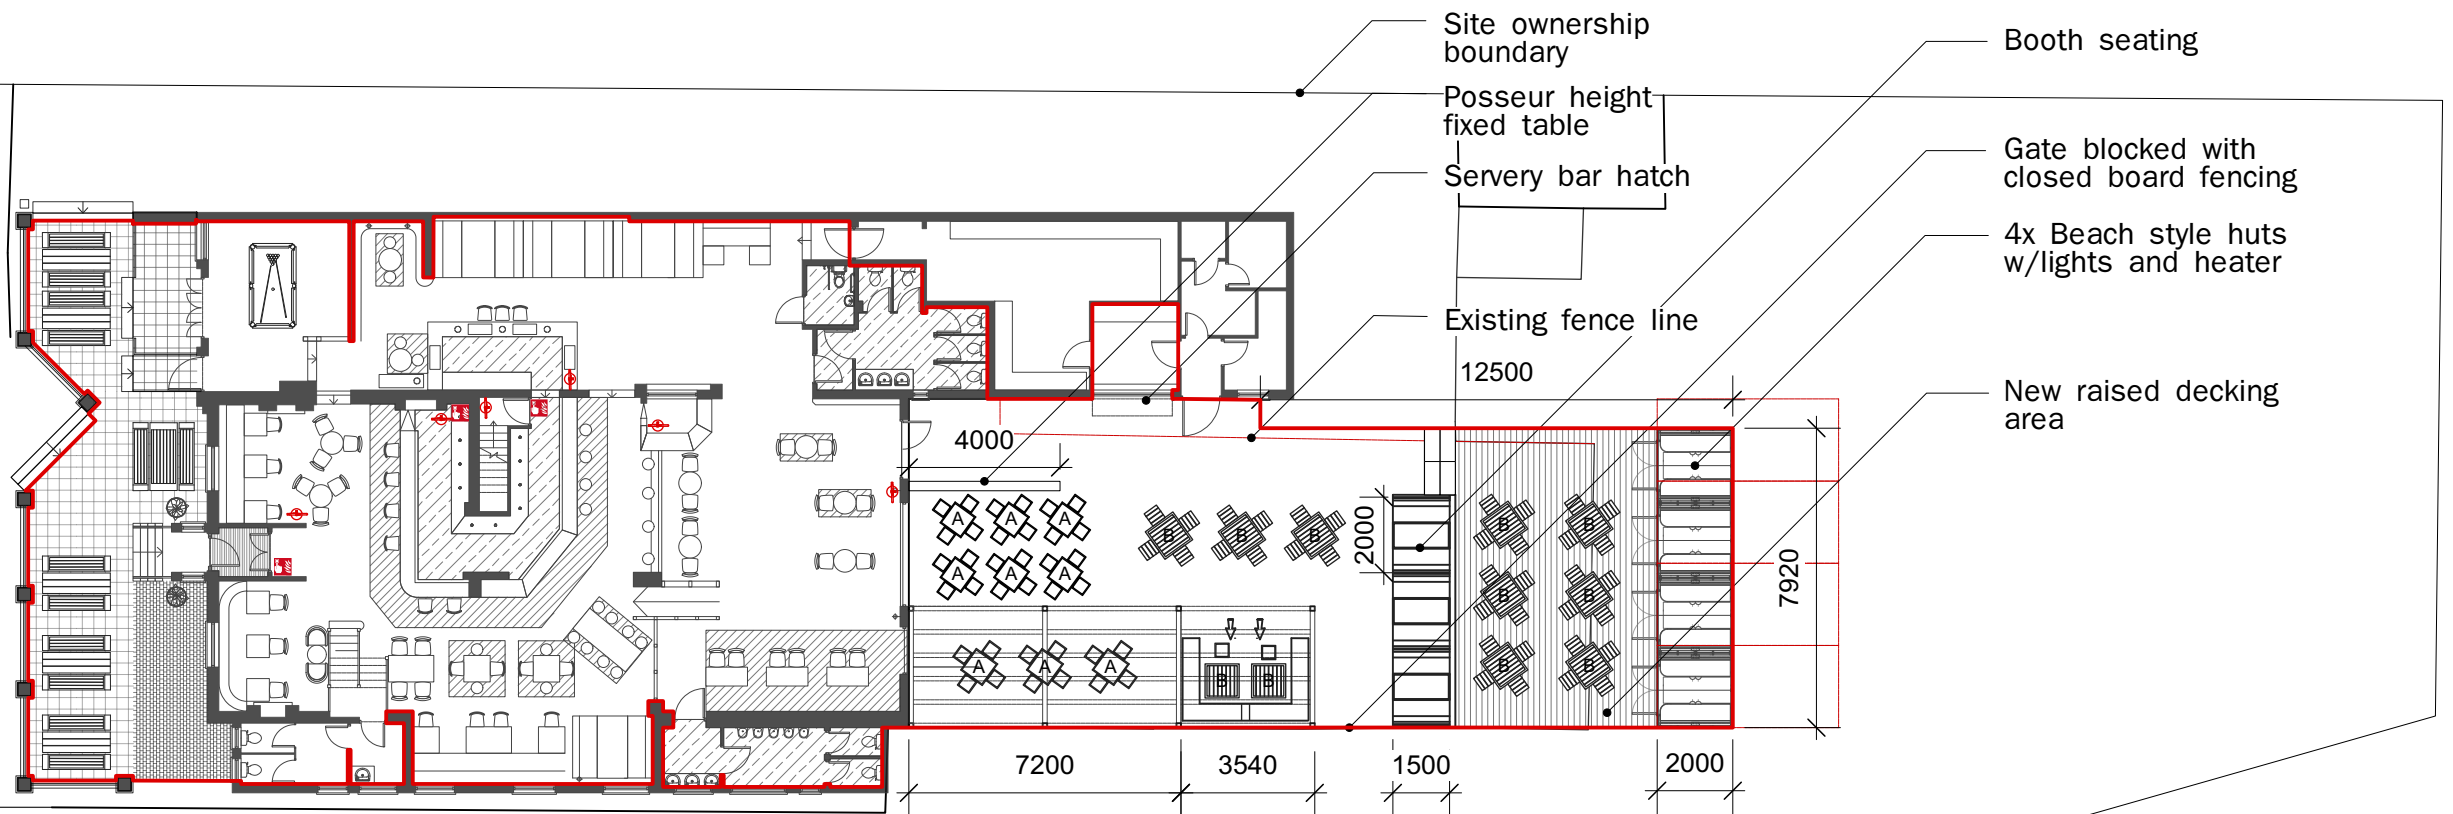

E500 EXISTING GROUND FLOOR PLAN
Scale: 1:200

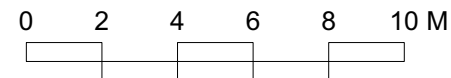

BY	DATE	DESCRIPTION	REV
----	------	-------------	-----

ARCHITECTS:
barnabynewton
- Architectural Designer -

CLIENT: Mr N Marshall			
PROJECT: The William Hardwicke, 12 High St Bognor Regis, PO21 1SR			
DRAWING TITLE: Existing Ground Floor Plan Licensable Area + Fire Safety			
STATUS: PLANNING INFORMATION			
SCALE: 1:200 @ A3		DATE: 04/03/2020	
DRAWN BY: BN	DRAWING NUMBER: E500	REVISION: -	