



Previous Proposed Layout

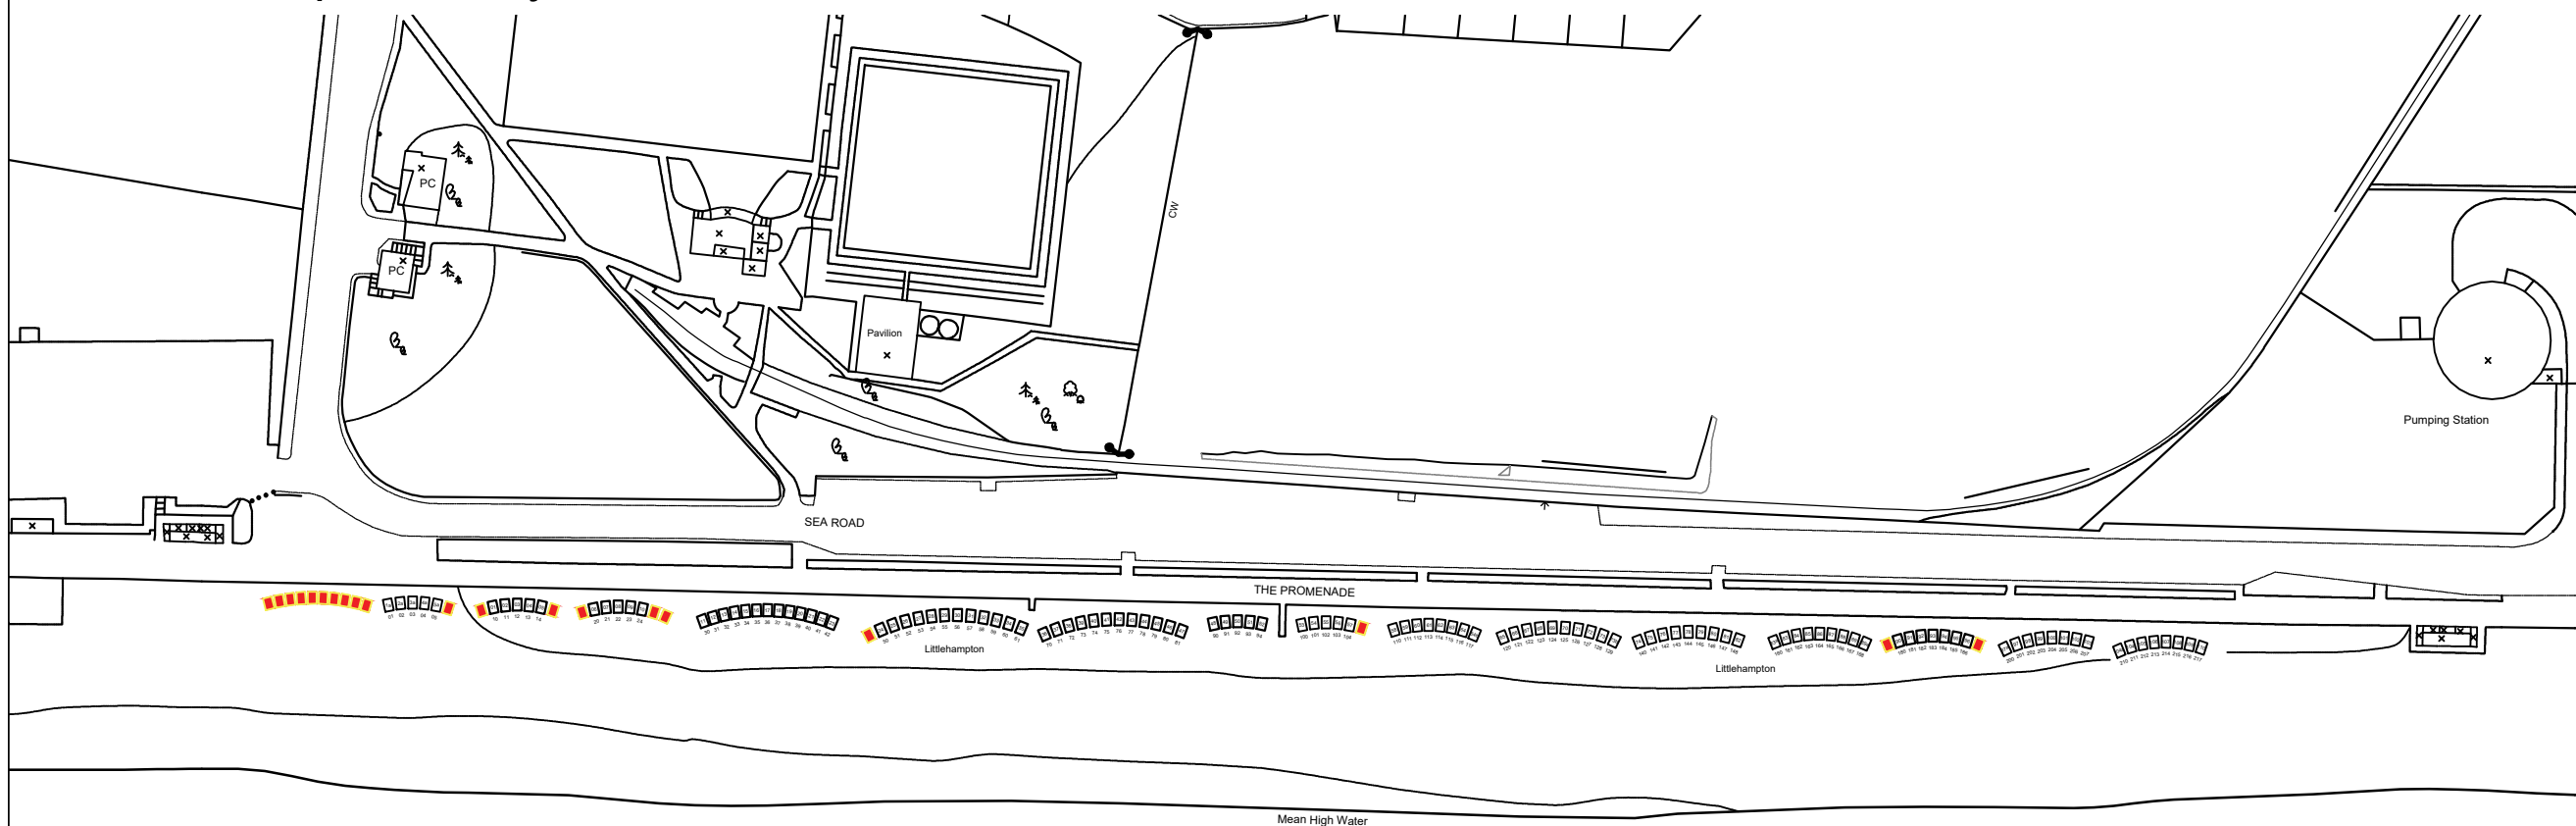

Revised Layout

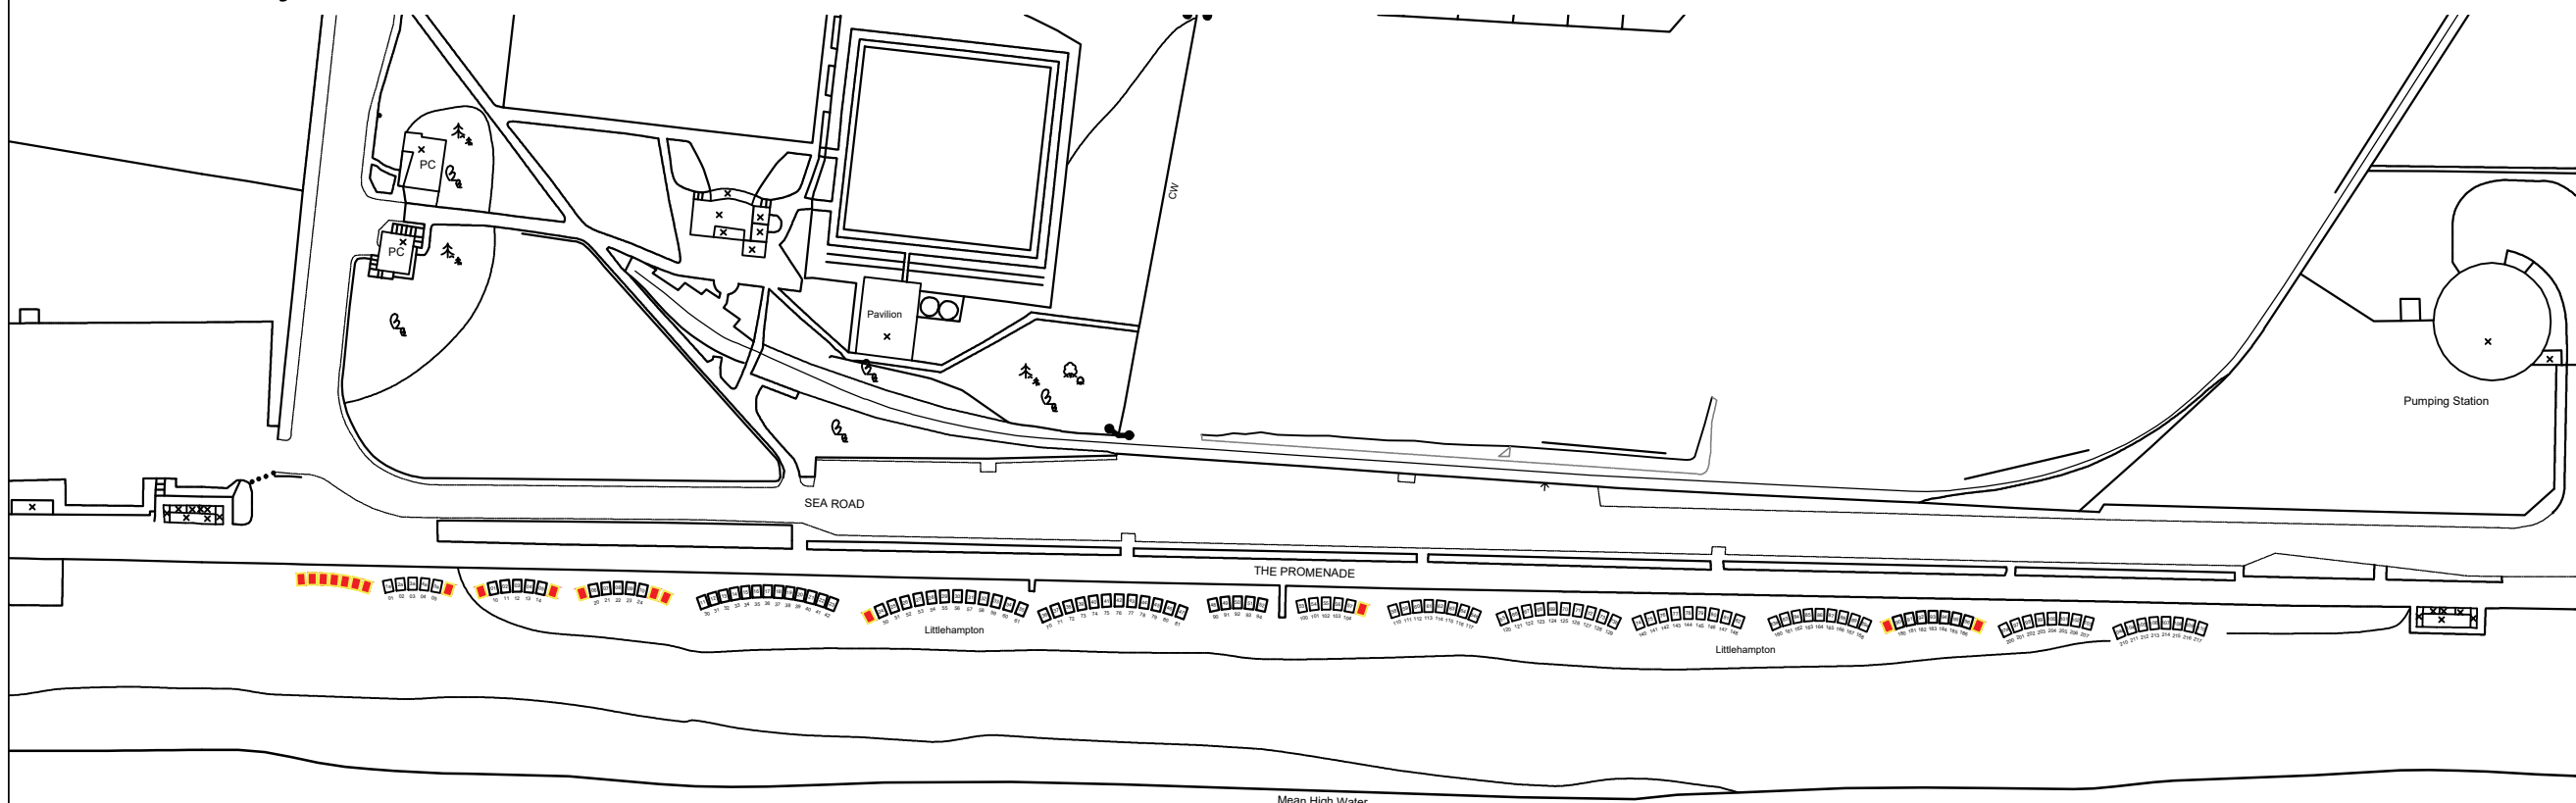

NOTES:
1. DO NOT SCALE FROM THIS DRAWING



Based upon the Ordnance Survey mapping with the permission of the Controller of Her Majesty's Stationery Office © Crown Copyright. Unauthorised reproduction infringes Crown Copyright and may lead to prosecution or civil proceedings.
Arun District Council 100018487.

F		
E		
D		
C		
B		
A		

AMENDMENTS	BY	DATE

JOB TITLE:
Beach Huts
Littlehampton
West Sussex

DRAWING TITLE:
Proposed Layout

SCALE: NTS

PROPERTY:

DRG. No.: 001 REV.: -

DRAWN BY: SH

TRACED BY:

CHECKED BY: PB

DATE: February 2022

Sam Horwill
Senior Estates Surveyor
Arun District Council
Arun Civic Centre
Maltravers Road
LITTLEHAMPTON
West Sussex
BN17 5LF