
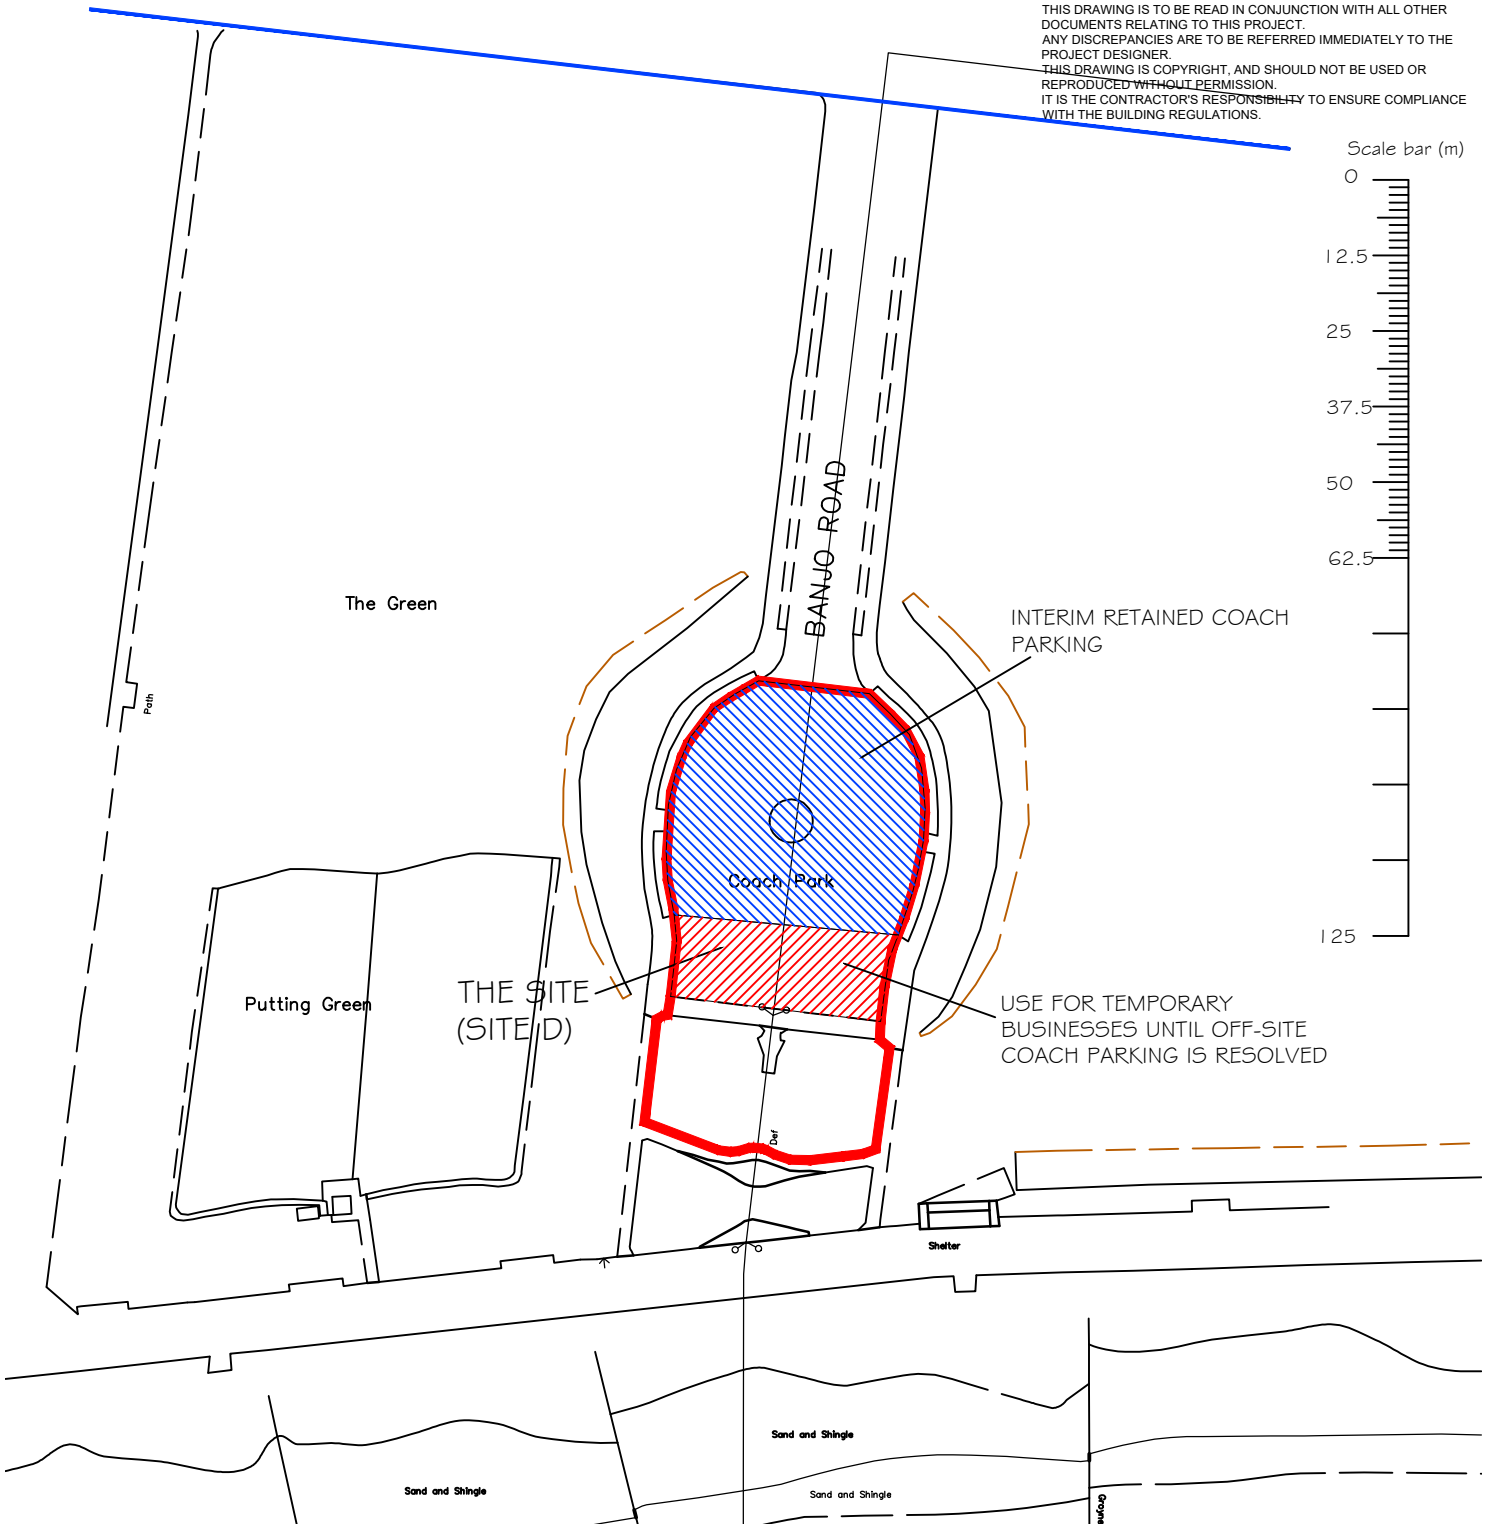


NOTES
 WRITTEN DIMENSIONS TO BE TAKEN IN PREFERENCE TO SCALE, AND ARE TO BE CHECKED ON SITE PRIOR TO COMMENCING WORK.
 THIS DRAWING IS TO BE READ IN CONJUNCTION WITH ALL OTHER DOCUMENTS RELATING TO THIS PROJECT.
 ANY DISCREPANCIES ARE TO BE REFERRED IMMEDIATELY TO THE PROJECT DESIGNER.
 THIS DRAWING IS COPYRIGHT, AND SHOULD NOT BE USED OR REPRODUCED WITHOUT PERMISSION.
 IT IS THE CONTRACTOR'S RESPONSIBILITY TO ENSURE COMPLIANCE WITH THE BUILDING REGULATIONS.

Scale bar (m)

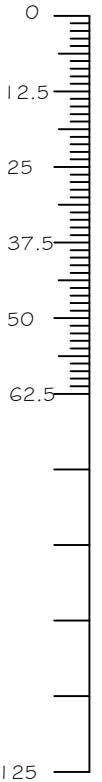

Ordnance Survey (c) Crown Copyright 2019. All rights reserved. Licence number 100022432

SITE USE PLAN 1:1250

CLIENT

ARUN DISTRICT COUNCIL

SCALE

1:100 @A3

DRAWN BY

PLB

DATE

DEC 19

DWG NO

799/07

REV. A

A SITE COMPLETED
 REV DESCRIPTION

29.04.20
 DATE

PROJECT

CHANGE OF USE OF PARTS OF
 LITTLEHAMPTON SEAFRONT
 LITTLEHAMPTON
 WEST SUSSEX
DRAWING TITLE
 SITE D - SITE USE PLAN

CHARTERED BUILDING SURVEYORS

**SLOANE
&
BROWN**

ARCHITECTURAL SERVICES

Unit 3b Woodhorn Business Centre
 Woodhorn Lane
 Oving Chichester
 West Sussex PO20 2BX
 Tel 01243 774764
www.sloaneandbrown.co.uk